


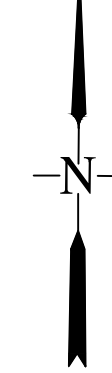

Know what's below.  
Call before you dig.



NOT RELEASED  
FOR  
CONSTRUCTION

REVISIONS



**ROBERTS**  
ENGINEERING  
CIVIL ENGINEERING  
ST. SIMONS ISLAND | SAVANNAH |  
JACKSONVILLE | CHARLESTON  
WWW.ROBERTSCVILENGINEERING.COM

**BROAD STREET PHASE 2 CONCEPT PLAN**

**DARIEN, GEORGIA**

PREPARED FOR:  
DARIEN DOWNTOWN DEVELOPMENT AUTHORITY


DATE: 2024-04-29

DRAWN BY: JN

SCALE: NTS

**1**

SHEET:

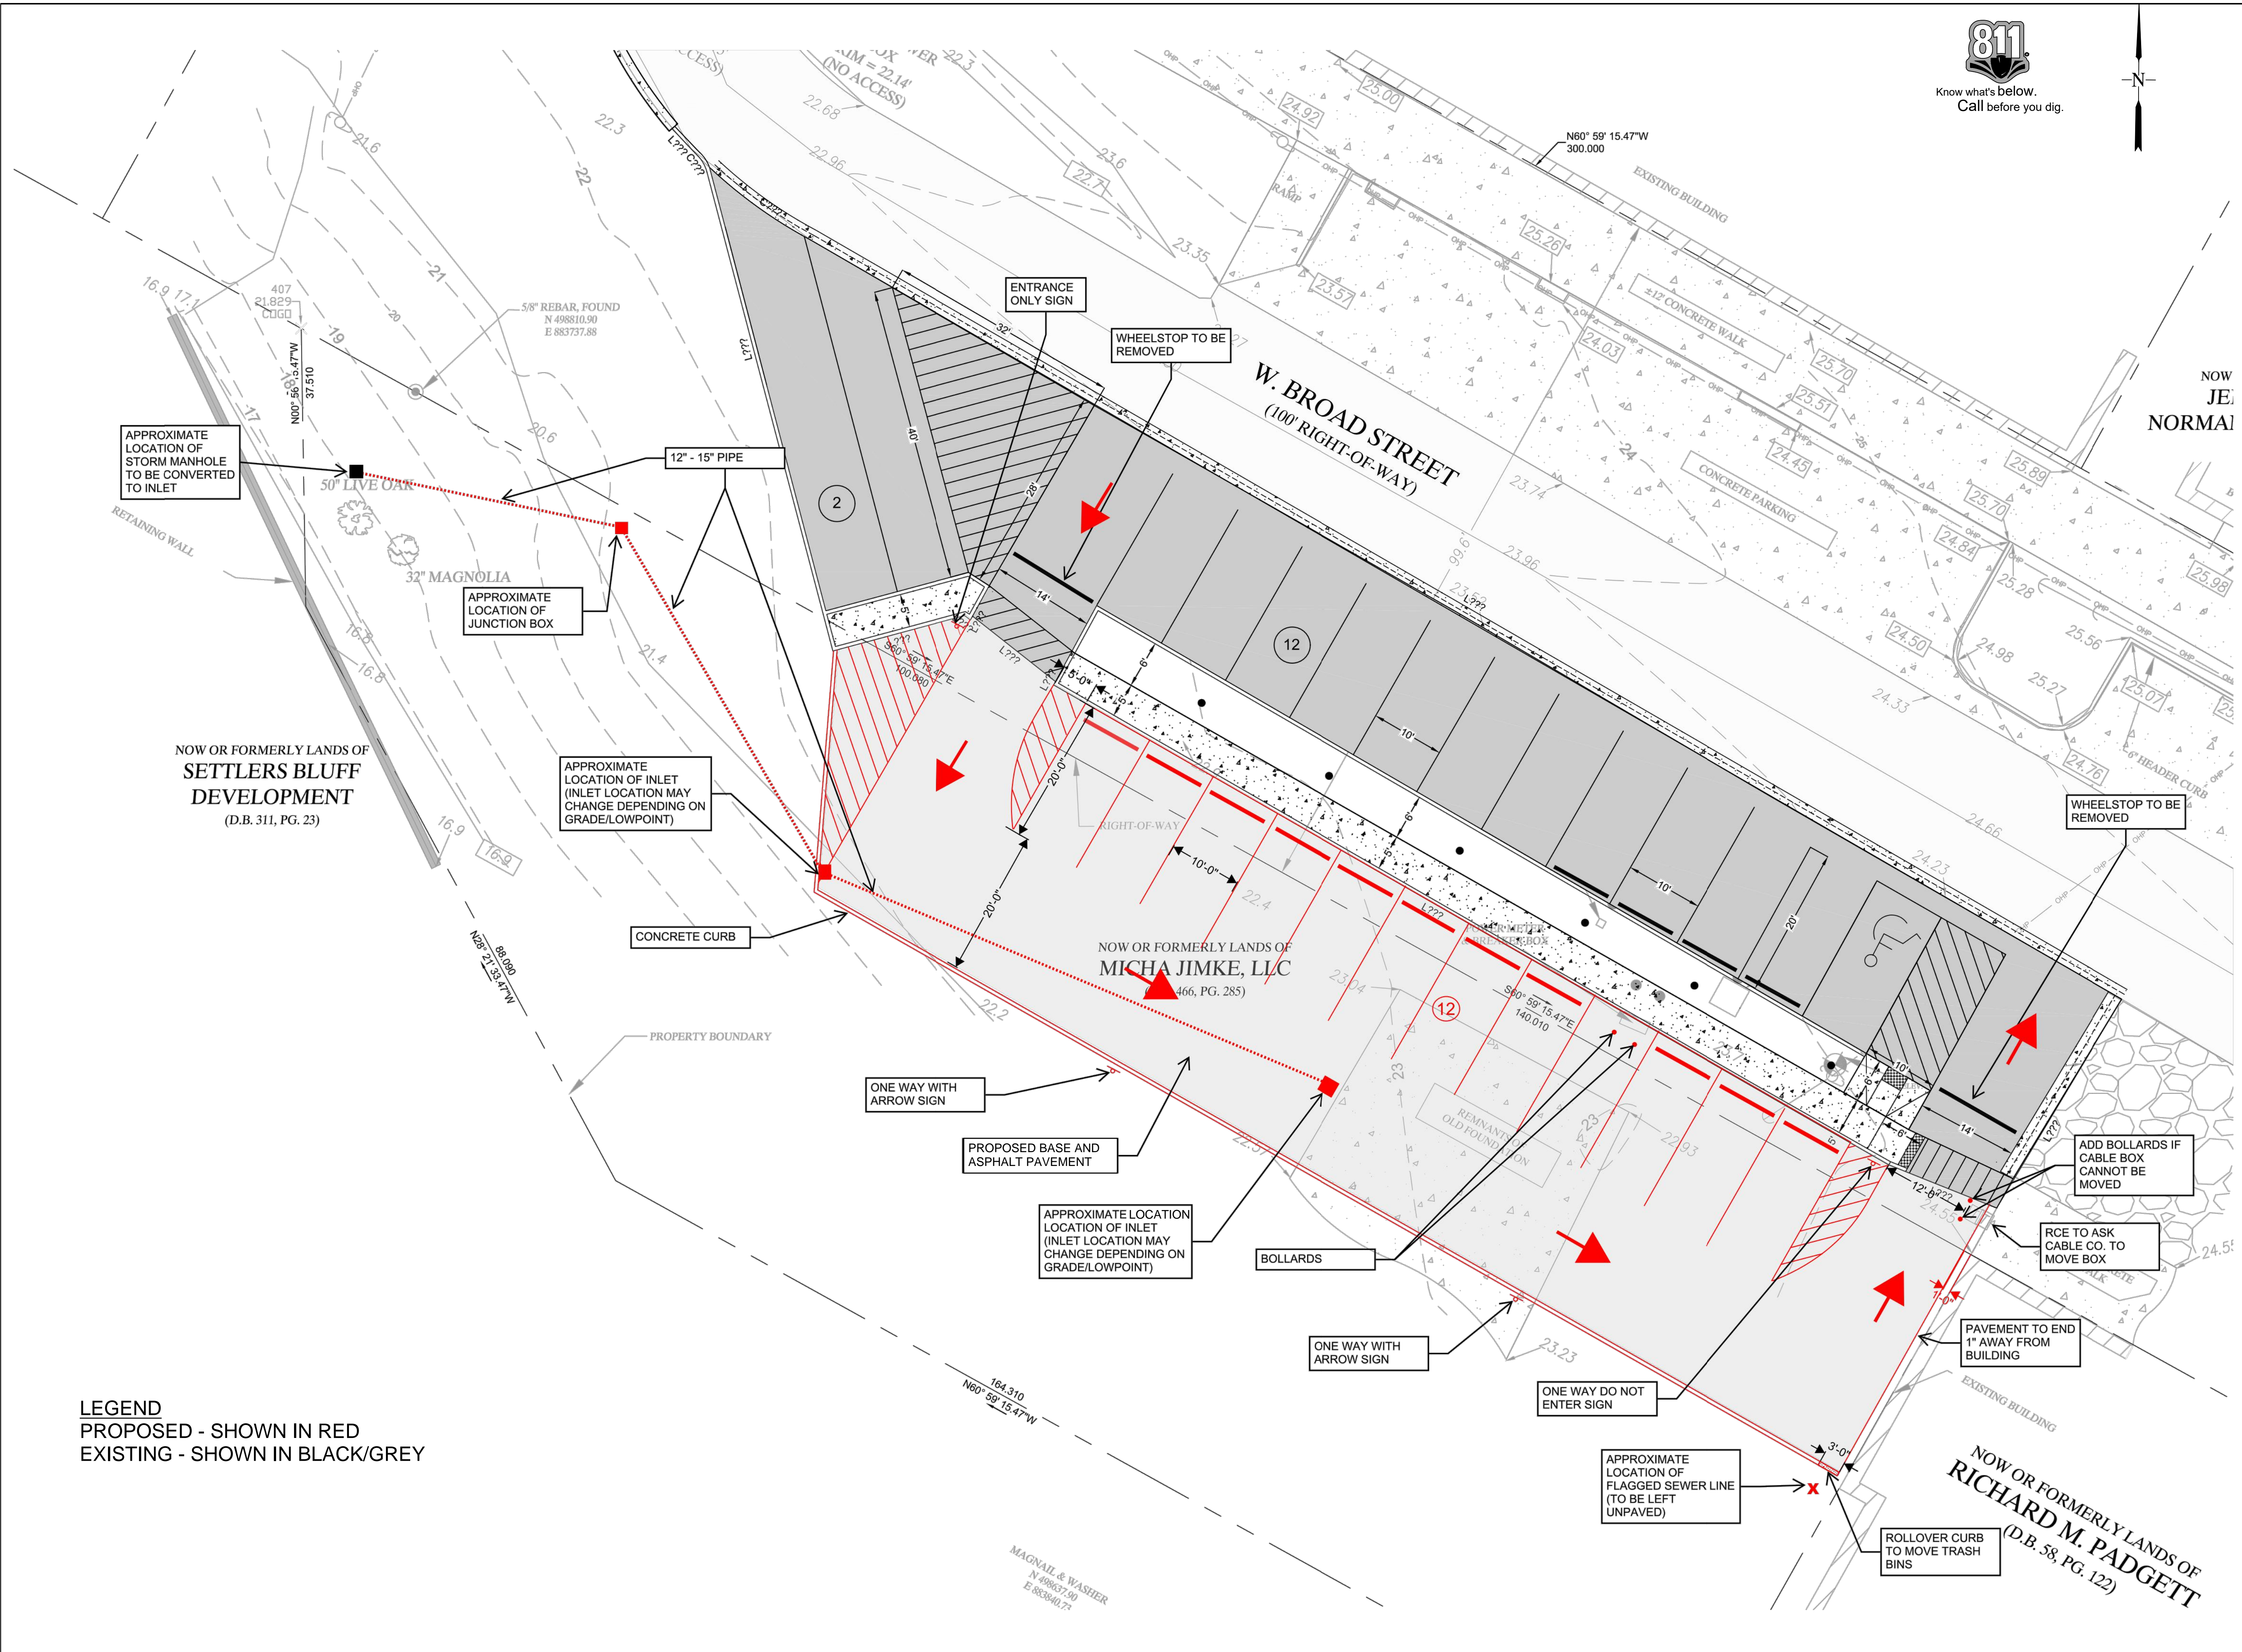

**LEGEND**  
PROPOSED - SHOWN IN RED  
EXISTING - SHOWN IN BLACK/GREY